



Crafted by Nature. Designed for You



MALLA REDDY
BLUESTONE MEADOWS



Residential Plots & 2BHK Independent Houses (Within KMC Limits)

@ L.Peta, Ulchala Road, Kurnool



Embracing the Art of Living

At Bluestone Meadows we're dedicated to crafting an extraordinary living experience that celebrates the beauty of subtlety. Our attention to detail is unparalleled, and our commitment to excellence is unwavering. By choosing Urban Oasis, you'll not only feel the difference, but you'll also experience the exclusivity that comes with living in a space that's truly one-of-a-kind.

To create lasting value for our clients by driving innovation, anticipating their needs, and delivering exceptional results with unwavering commitment to character, purpose, and honor. We strive to build long-term relationships through customer satisfaction, achieved by timely completion of projects, attention to detail in every aspect of our work and service-minded attitudes that exceed client expectations.



MALLA REDDY Bluestone Meadows

"Malla Reddy Bluestone Meadows" at L.Peta is a flagship development of Malla Reddy Infra Projects, showcasing the perfect blend of modern amenities and essential facilities. This upscale project offers a unique combination of residential open plots and 2BHK homes, featuring an advanced security monitoring system and ample green spaces. The project's prime location and hassle-free living environment make it an attractive choice for discerning customers seeking luxury homes. With its exclusive features and easy accessibility, "Malla Reddy Bluestone Meadows" is a must-have property option for those seeking a premium lifestyle.



East Face Elevation



East Face Floor Plan



Plot area	30'x55'	= 1650 sft
Slab Area	24'6"X 40'9"	= 998.37 sft
Total	998.37 SFT	

West Face Elevation



West Face Floor Plan



Plot area	30'x50'	= 1500 sft
Slab Area	:24'6"X 40'6"	= 992.25 sft
Total	992.25 SFT	


Public Open Space





Project Amenities

- 30 & 40 Feet Roads
- Avenue Plantation
- Drianage System
- Over-head Water Tank
- Public Open Space
- Street Lights
- Master Compound Wall

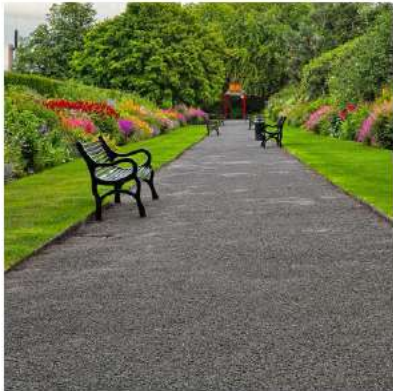

MALLA REDDY
BLUESTONE MEADOWS




Brands We Use

"At Malla Reddy Infra Projects, we're committed to building exceptional properties with the best materials. We partner with trusted ISI-certified brands, ensuring the highest quality, safety, and sustainability. From foundation to finish, we use only the best materials from leading manufacturers, certified to ISI standards. This commitment to excellence ensures our properties will stand the test of time, providing a safe and comfortable living environment for our residents."

- TMT Certified Branded Steel Shall Be Used
- Premium Quality Cement
- Certified Pipeline Brand Shall Be Used
- Quality Assured Bathroom Fitting
- Advanced Paint Brand
- ISI Certified Electrical Brand Shall Be Used




Location Map (Not To Scale)

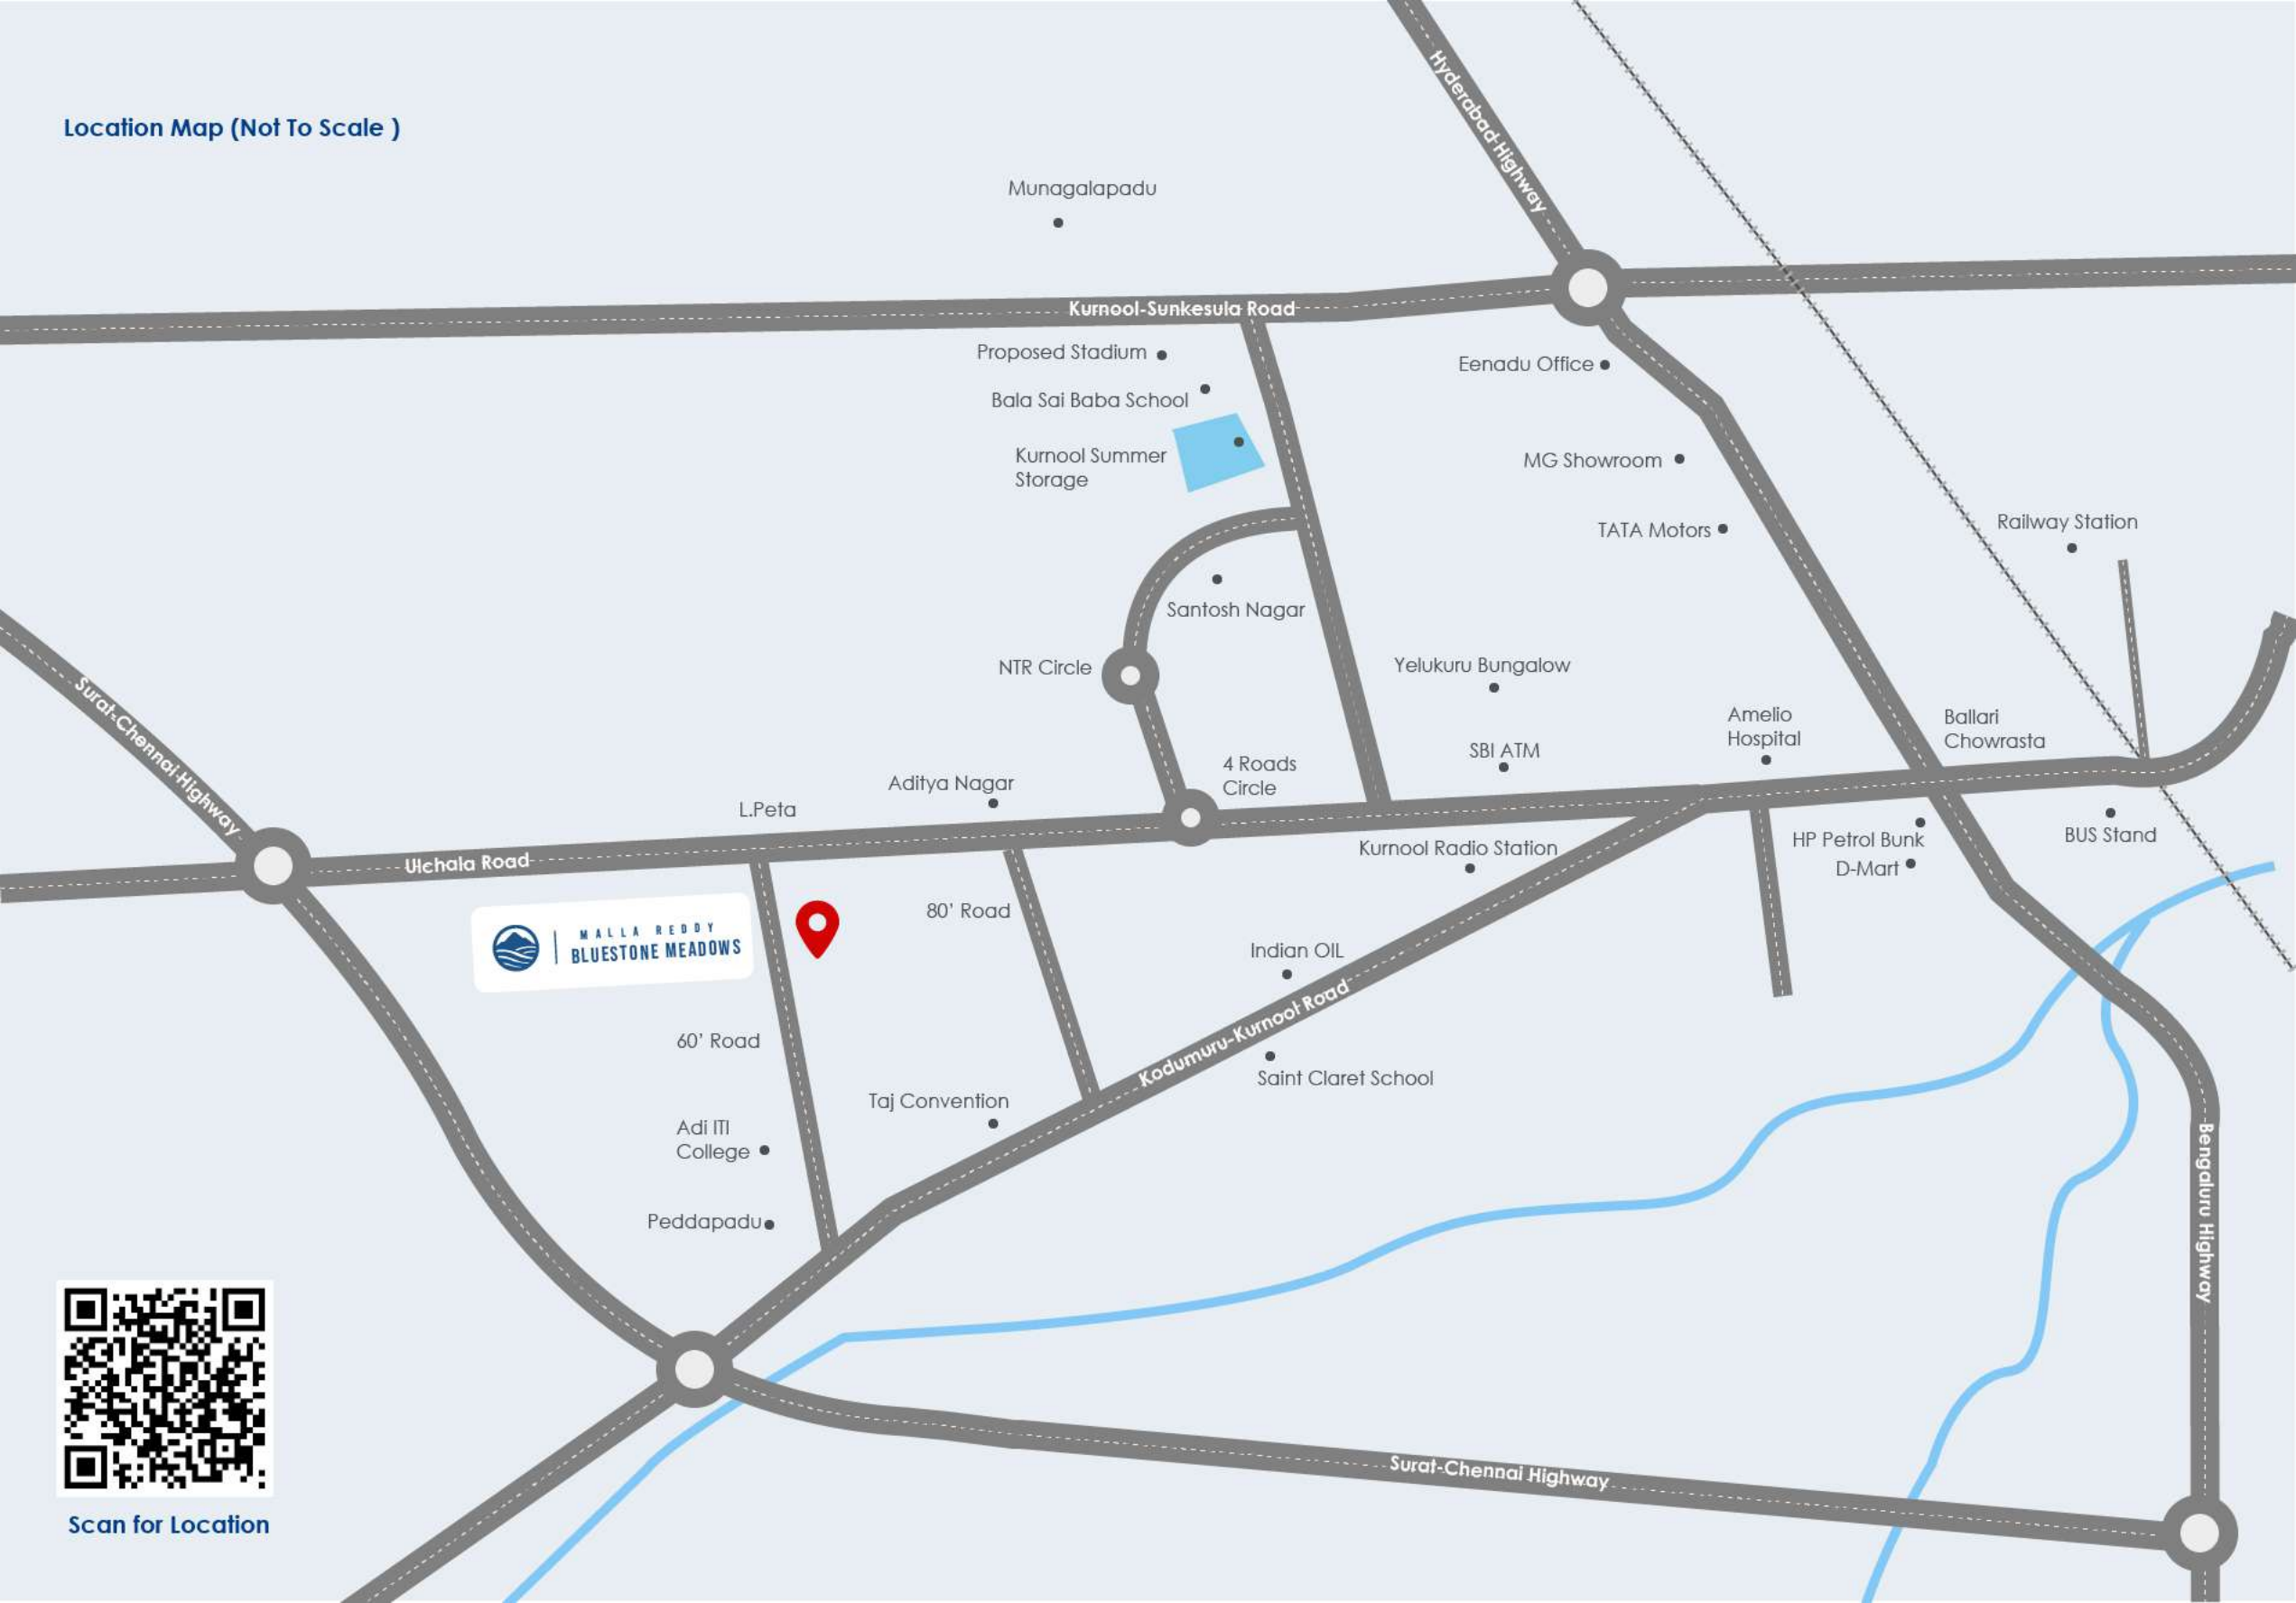

Scan for Location

Project Layout

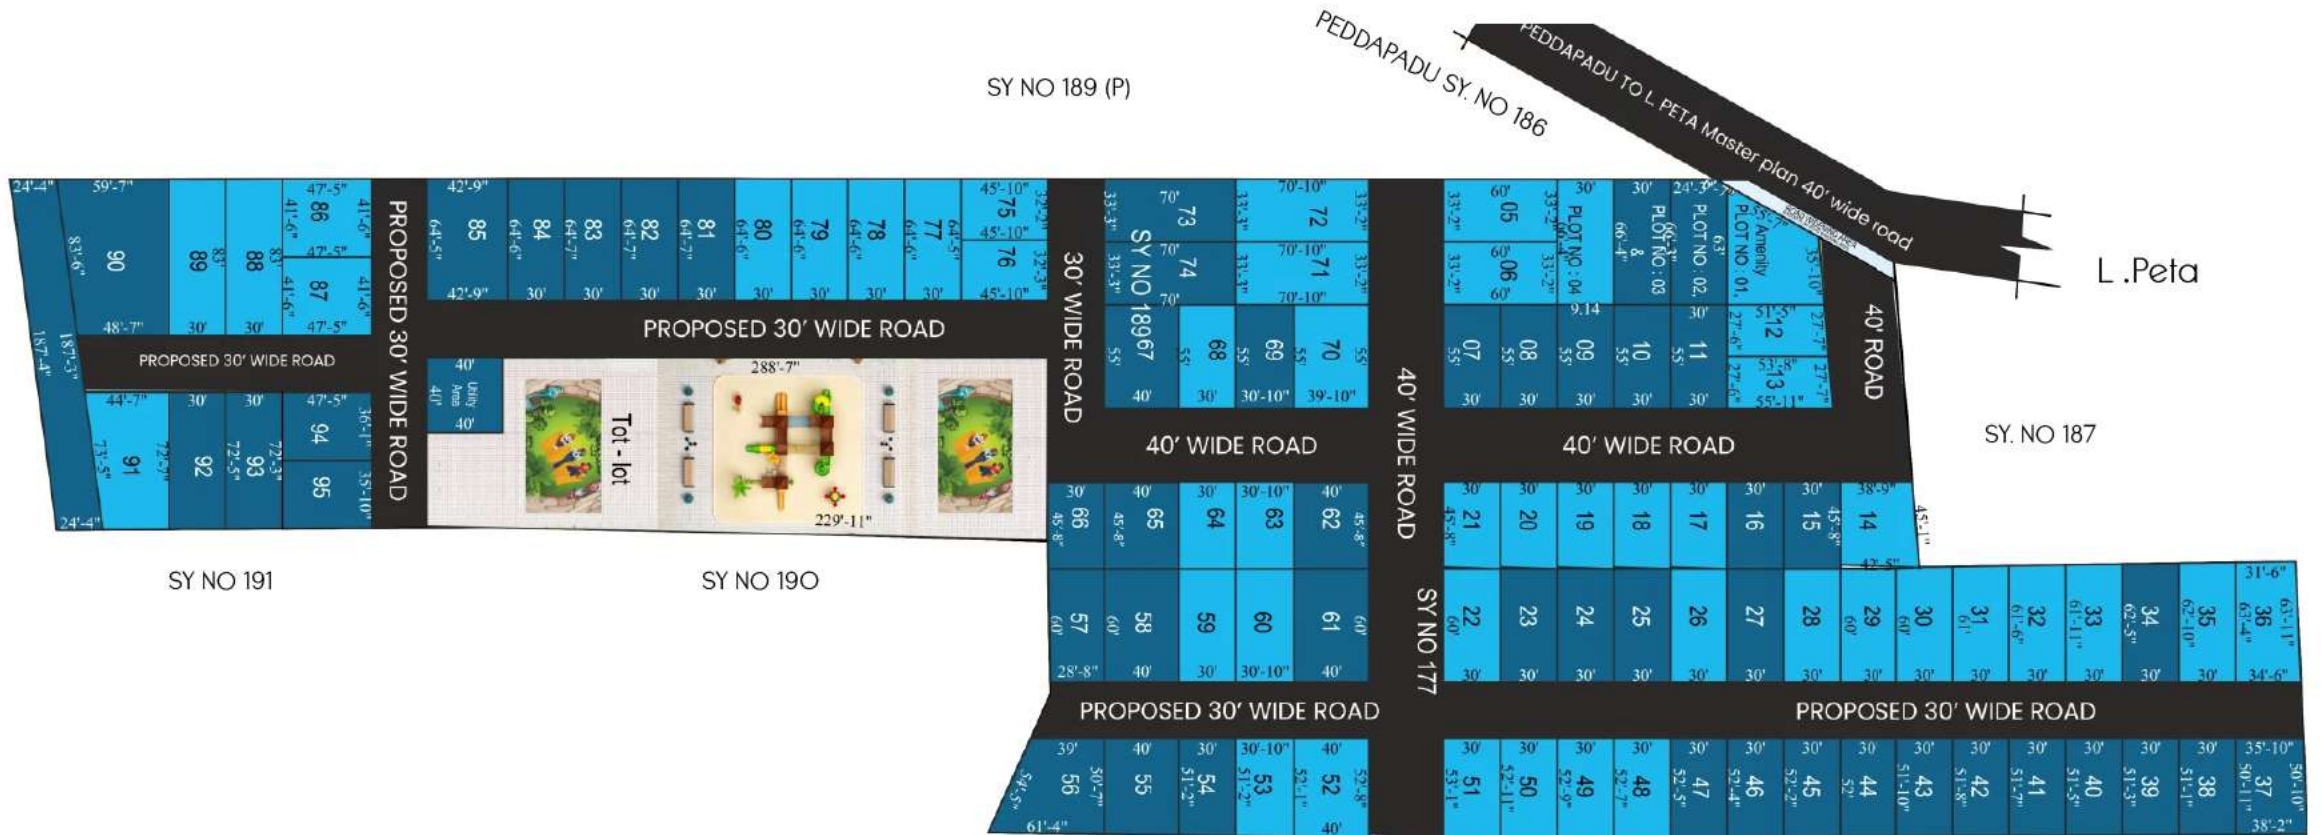



Location Nearby Places

SCHOOLS

- ZP High School
- Mother Theresa School
- Narayana E-Techno School
- Little Harmony Pre School

NEAR BY PLACES

- Near to Surat-Chennai Highway
- Near to Hyd-Bengaluru Highway
- Near to Bellari Chowrasta
- D-Mart
- Near to Temples, Church & Masjid


HOSPITALS

- Ameelio Hospital
- Gemcare Kamineni hospital
- Medicovert Hospital

FUNCTION HALLS

- Pushpa Raju Function Hall
- Taj Convention
- King's Palace Grand Convention
- Sri Lakshmi Narayana Kalyana Mandapam
- Devi Paradise Function Hall



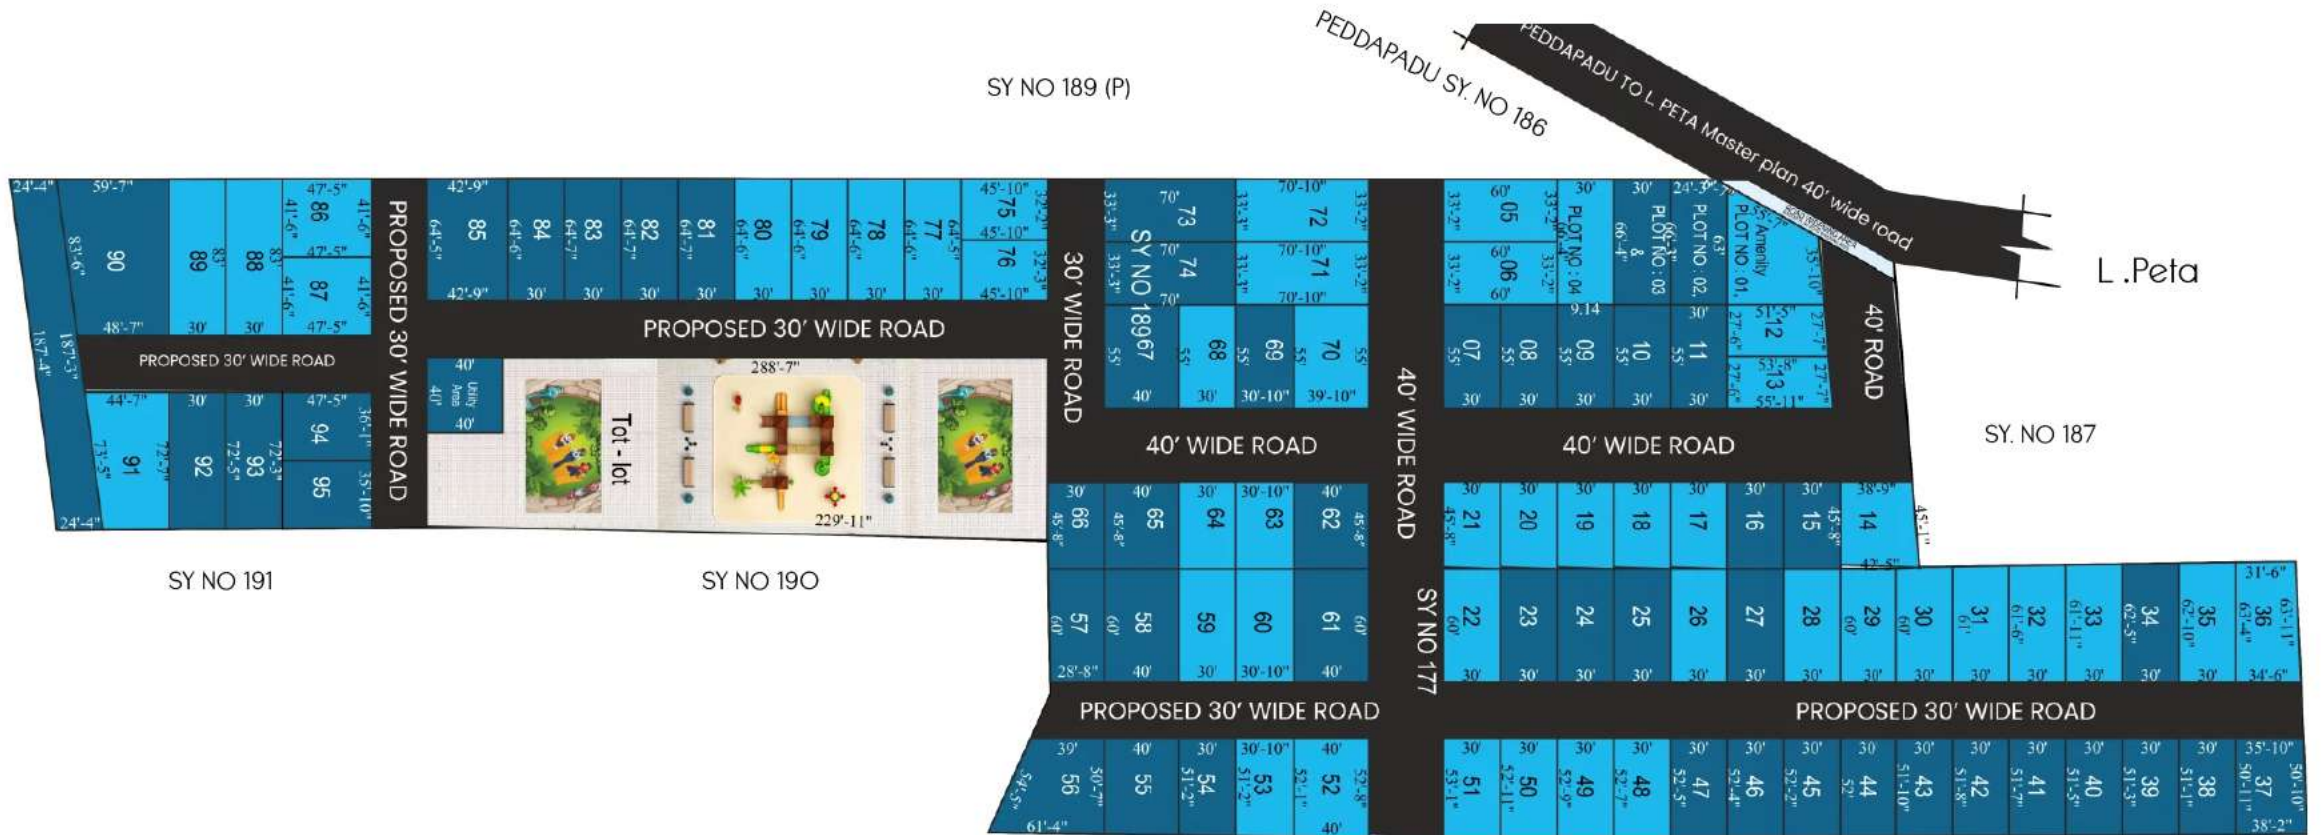

SY NO 177 (P)



MALLA REDDY INFRA PROJECTS PVT.LTD.

HOMES | APARTMENTS | OPEN PLOTS | DUPLEX VILLAS

Follow Us :



/Malla Reddy Infra Projects

Toll Free Numbers:

+91 98881 62555

Email:

info@mallareddy.in



Scan For Website

Office Address :

3rd Floor DVR Complex
Municipal Office Rd. N R Peta,
Kurnool, Andhra Pradesh 518004

For Booking Contact:

Note : All the images shown in the brochure are for illustration purpose only. This brochure is purely conceptual presentation of the project.
The promoter reserves the right to make any change in the plan and specifications as deemed fit.